


Front Northern Elevation

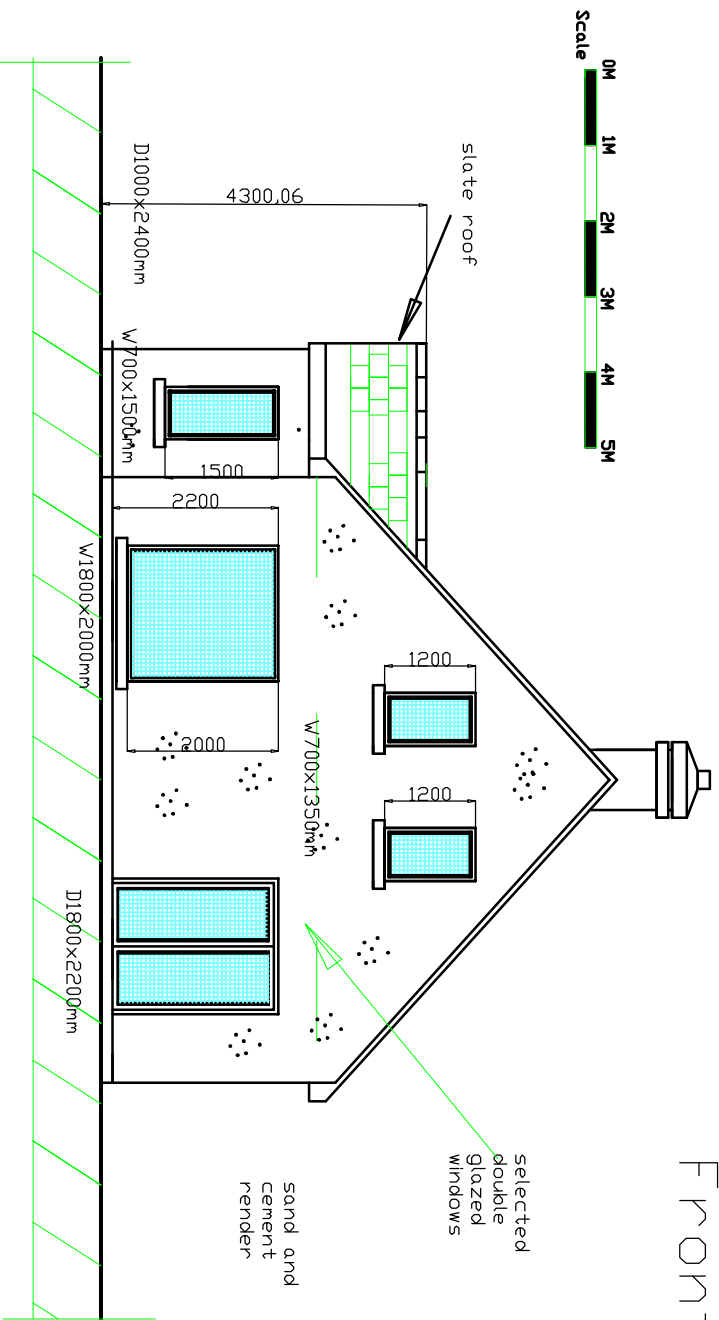

Side Western Elevation

Client

Mike Ossthuzen

Drawing Front and Side Elevations

Scale 1:75 Date: August 2017

Project title:

Proposed dormer dwelling with attached carport and on site waste water treatment system

Location:

Broomfield West, Middleton, Co. Cork.

Planning only

Drawing no: 0 of 0

**DAVID MULCAHY**  
Design and Planning

M: 086-2622412  
E: davidmy7@yahoo.com

Glentrasna South,  
Ballynoe, Conna,  
Co. Cork