


Side Eastern Elevation

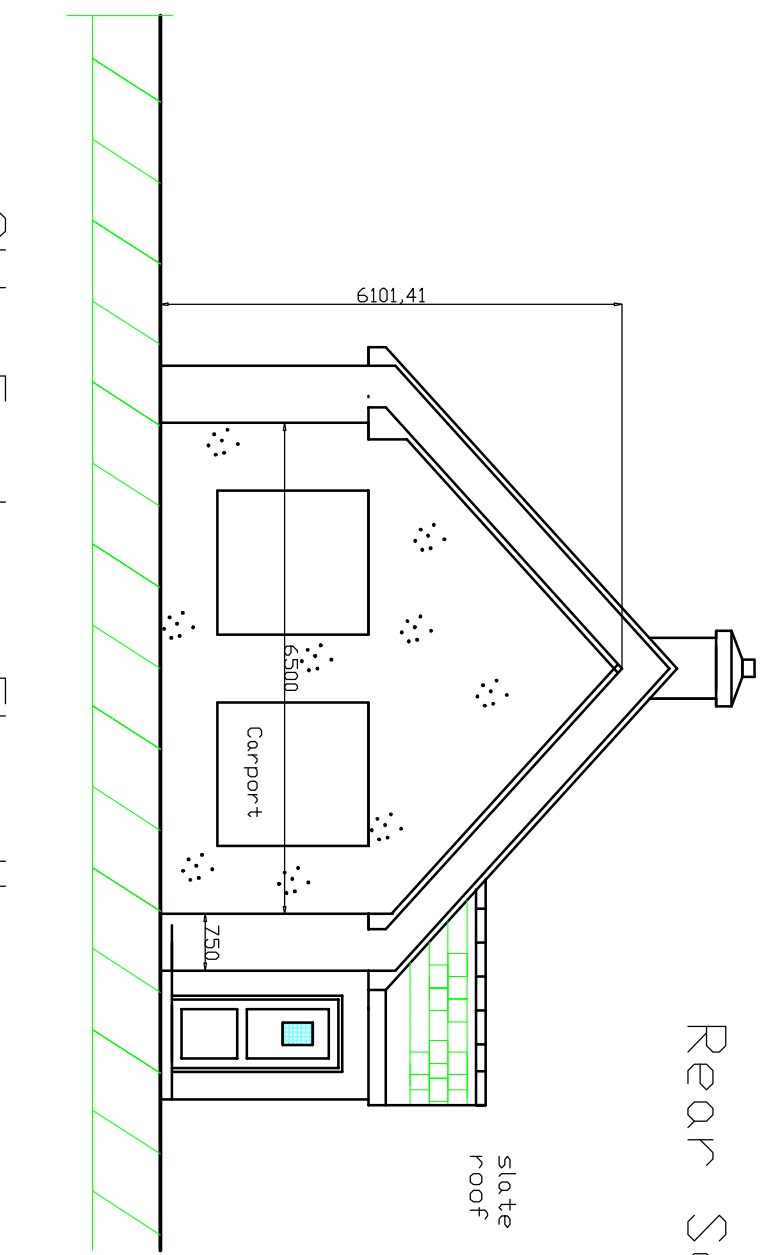

Rear Southern Elevation

**Client**  
**Mike Ossthuizen**  
**Drawing Rear and Side Elevation**  
Scale 1:75 Date: August 2017

**Project title:**  
Proposed dormer dwelling with attached carport and on site waste water treatment system

**Location:**  
Broomfield West, Middleton, Co. Cork.

**Planning only**

**DAVID MULCAHY**  
**Design and Planning**

M: 086-2622412  
✉: davidmy7@yahoo.com

Glentrasna South,  
Ballynoe, Conna,  
Co.Cork

Drawing no: 0 of 0